


VOLLEYBALL COURT

NOTE: All lines on the court are 2" wide.
Dimensions are to inside of lines.
It is recommended the court be cleared of
all obstructions at least 23' high.
There should be a minimum clearance of
6' completely surrounding the court.

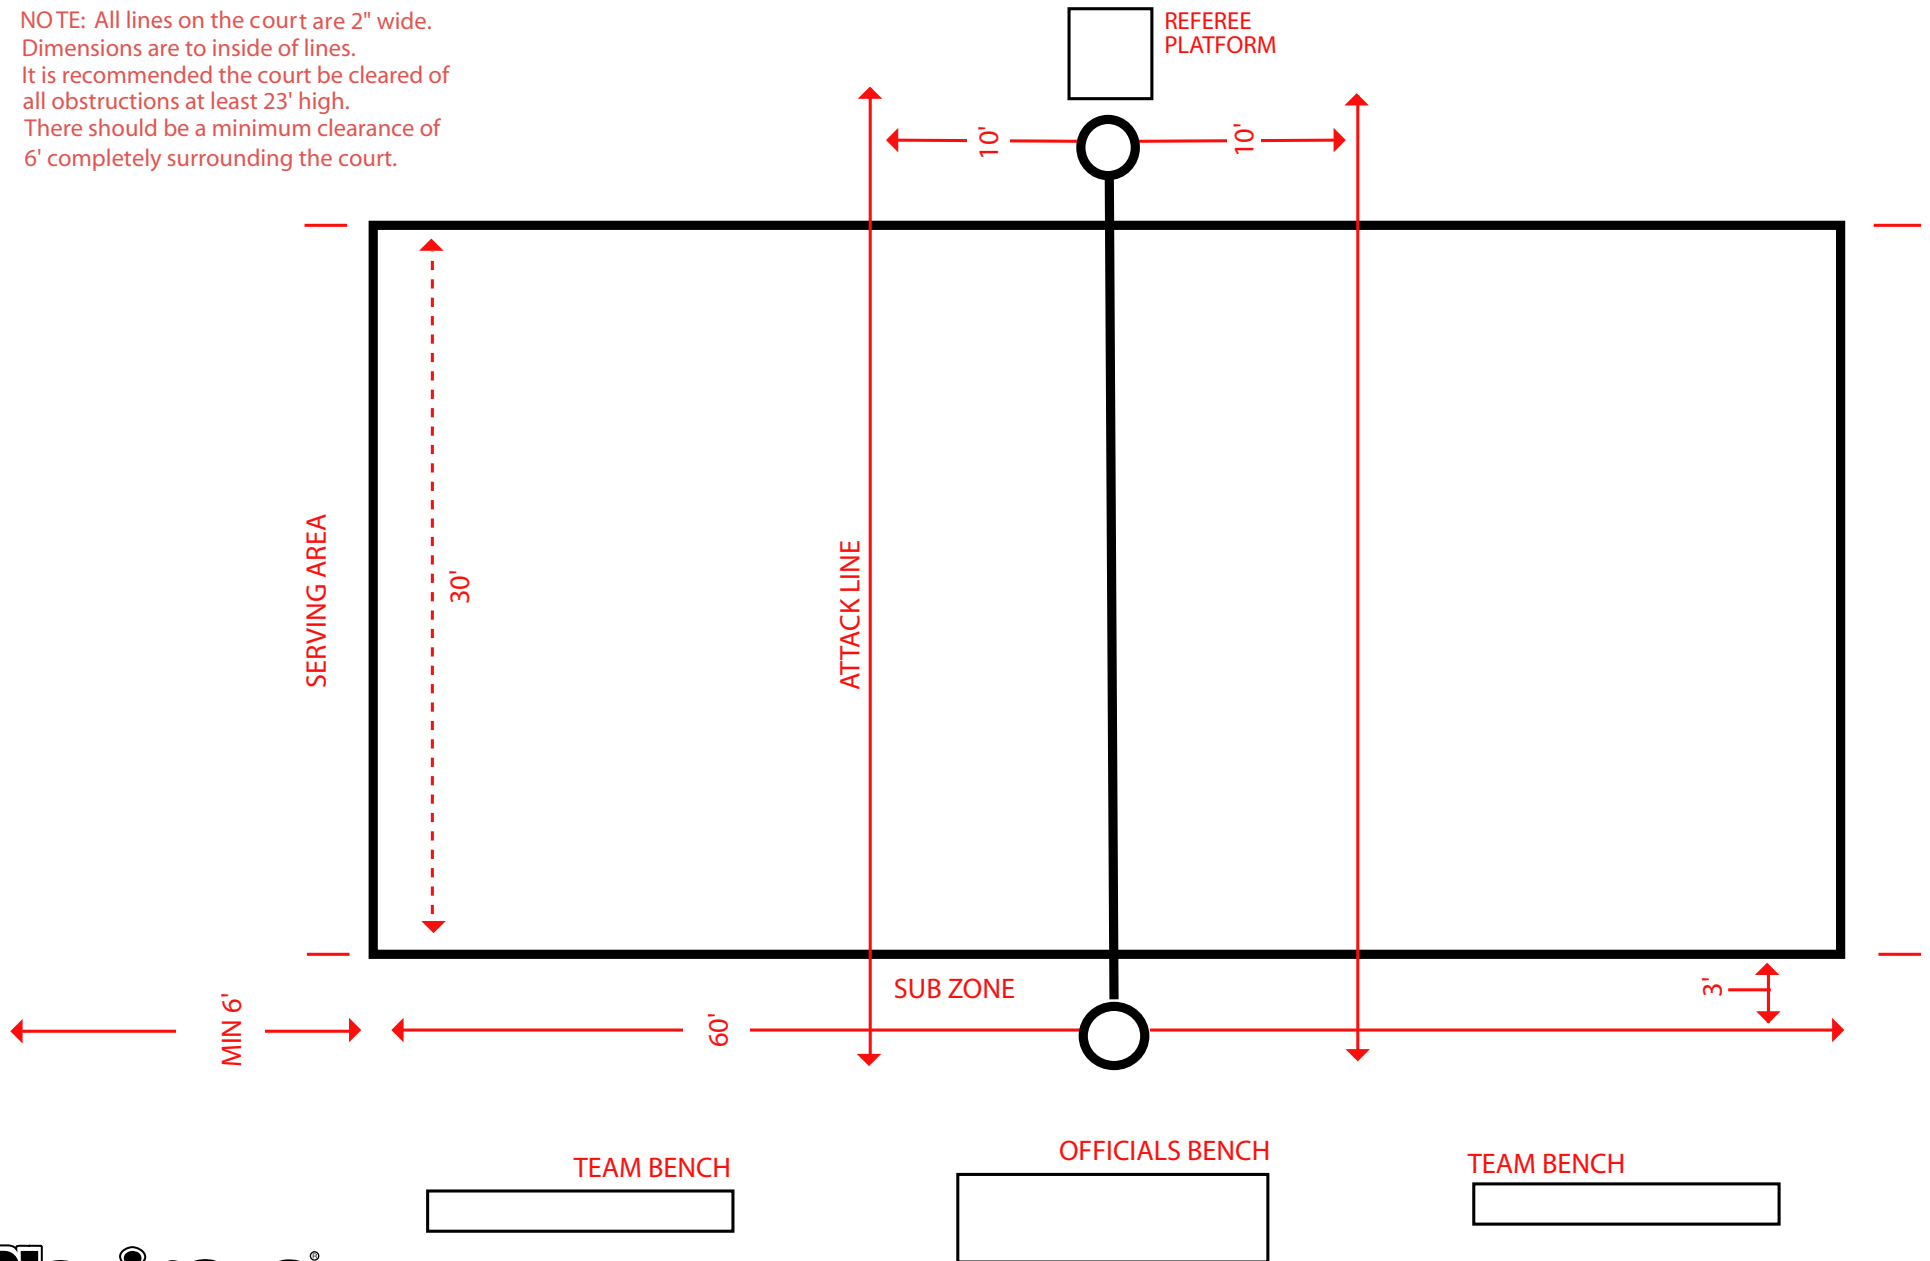

A division of California Products Corporation
150 Dascomb Road, Andover, MA 01810 USA
978-623-9980 / 800-225-1141 Fax: 978-623-9960

This diagram is for general representation only, dimensions may vary. It is not drawn to scale. Consult an authorized Plexipave applicator or qualified engineer before constructing your rink.